


- THIS DRAWING IS NOT APPLICABLE TO THE
- FOLLOWING: 1.1 PANHANDLES
- 1.2 SECTIONAL TITLE DEVELOPMENTS 1.3 PRIVATE RIGHT OF WAY SERVITUDES PROVIDING ACCESS TO NOT MORE THAN 2 DWELLING UNITS.
- 2. ALL ROADS AND STORMWATER INFRASTRUCTURE IN TERMS OF THIS DRAWING MUST BE ACCORDING TO STANDARD CONSTRUCTION DETAILS AND DESIGN STANDARDS (ALL DRAWINGS IN THIS BOOK)
- ALL ERVEN EXCEPT SPECIAL RESIDENTIAL ERVEN SMALLER THAT 1500 SQUARE METERS AND PARK ERVEN MUST BE PROVIDED WITH AN UNDERGROUND STORMWATER CONNECTION.

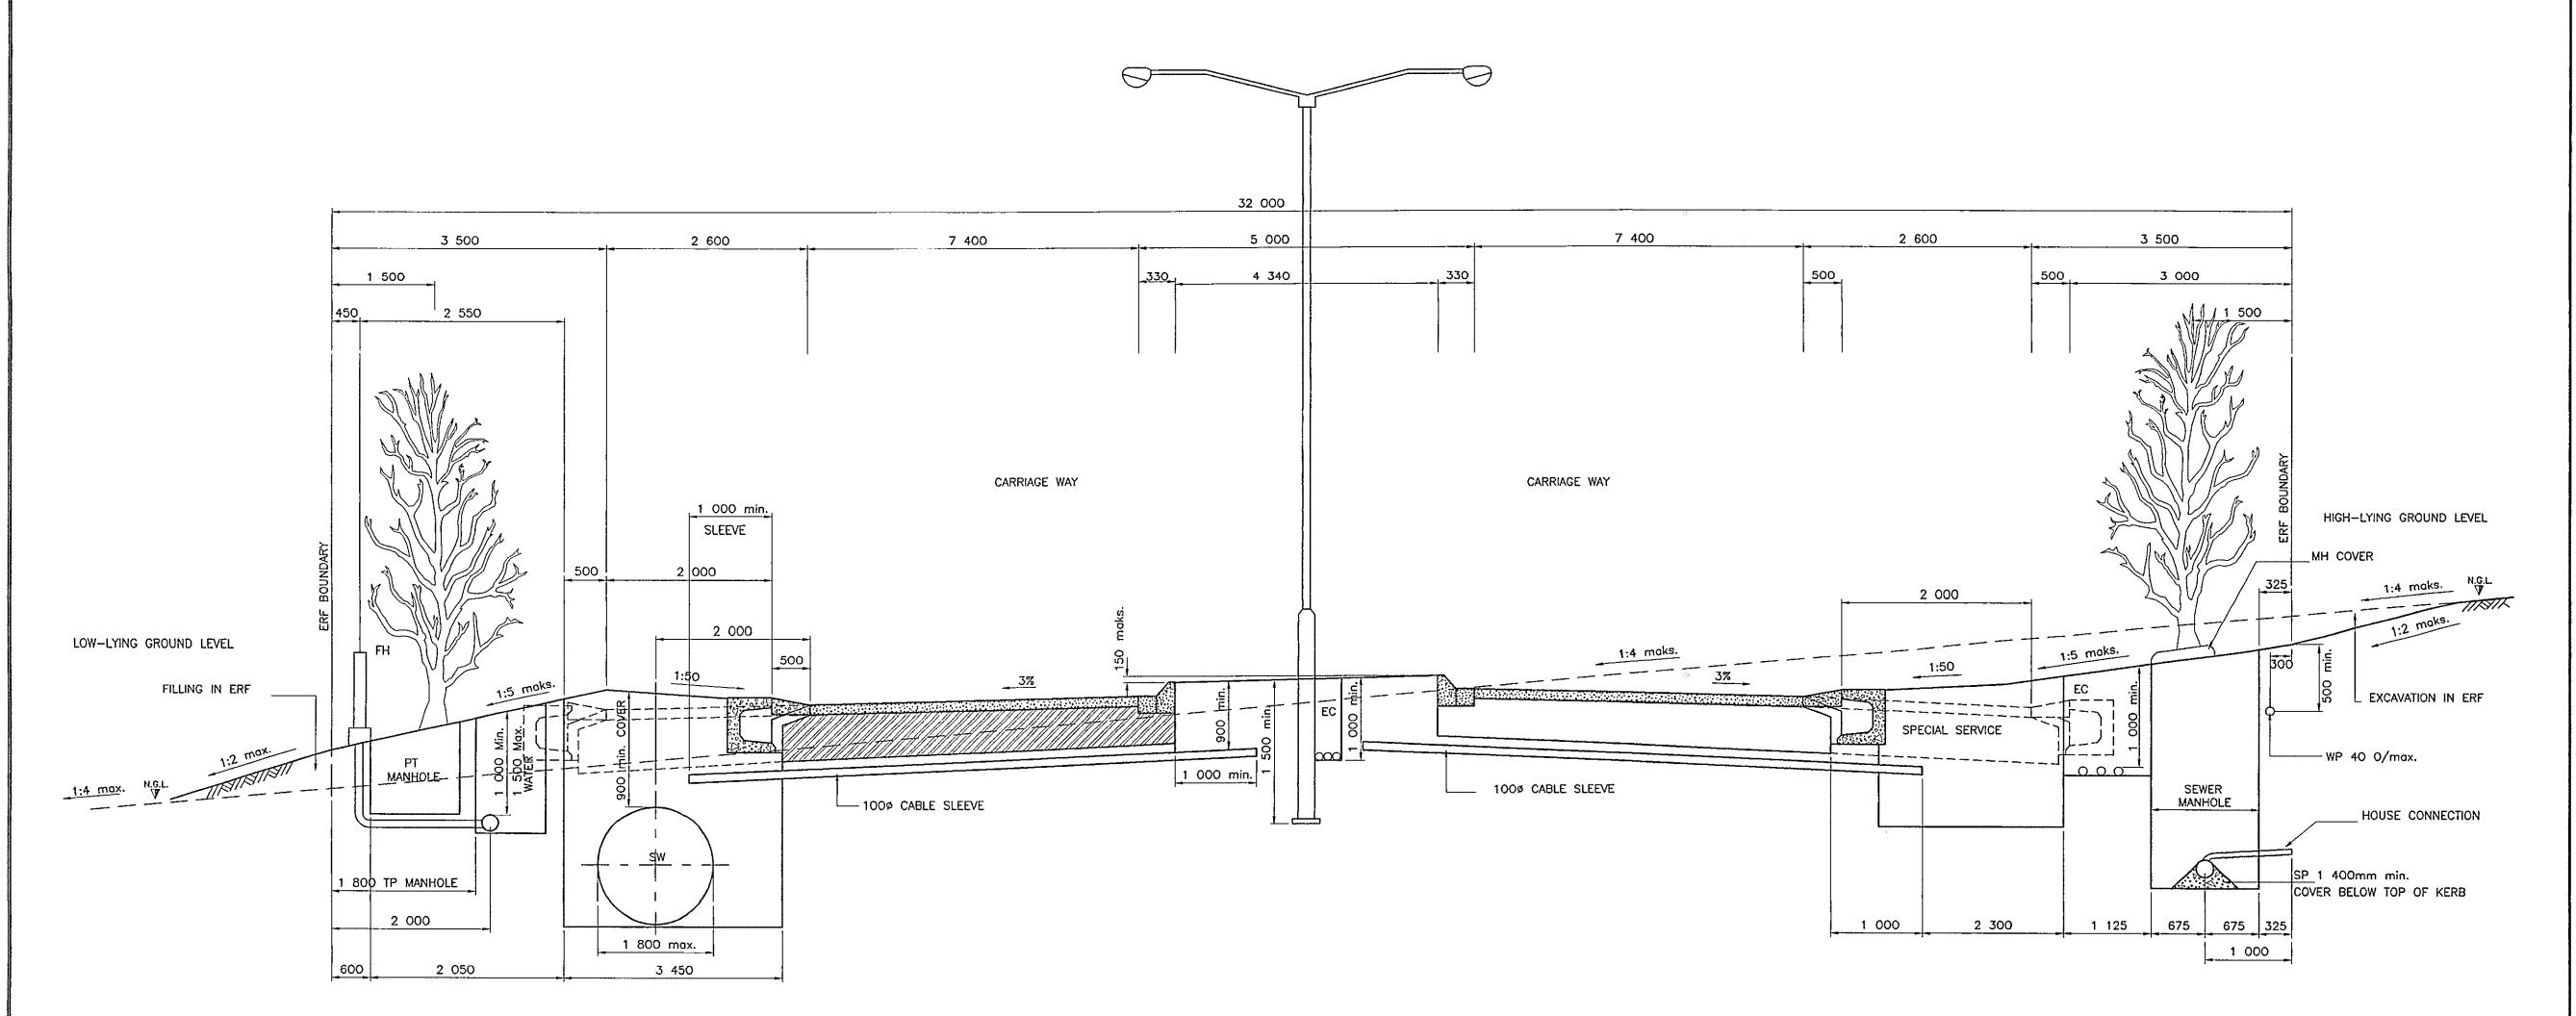

POSITION OF SERVICES IN 32m ROAD RESERVE

NOTE:

ALL ERVEN EXCEPT SPECIAL RESIDENTIAL ERVEN LARGER THAN 1500 SQUARE METERS AND PARK ERVEN MUST BE PROVIDED WITH AN UNDERGROUND STORMWATER CONNECTION.

AMENDMENTS NR. DATE APPROVED DESCRIPTION

LEGEND

EC - ELECTRIC CABLE SW - STORMWATER SEWER FH - FIRE HYDRANT


TELECOMMUNICATION

WP - WATER PIPE SP - SEWER PIPE PT - POST &

CITY OF TSHWANE

PUBLIC WORKS & INFRASTRUCTURE DEVELOPMENT DR. N. LUKHWARENI STRATEGIC EXECUTIVE DIRECTOR P.O. BOX 1409

PRETORIA

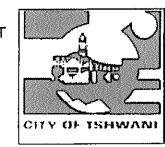

ROADS AND STORMWATER MR. H.D. VORSTER (Pr. Eng.) ACTING EXECUTIVE DIRECTOR:

DRAWING CHECKED & APPROVED BY F.I. SHERIEF Pr.Eng. P.A. ODENDAAL Pr.Eng. DRAWING CHECKED BY B, MAHLANGU EXECUTIVE DIRECTOR: ELECTRICITY L.G. JOHANNES Pr. Eng. DRAWING CHECKED & APPROVED BY S. AUDIE DRAWING APPROVED AND ISSUED BY AUCONIC 412/207 H.D.VORSTER Pr.Eng. DRAUGHTING CHECKED BY D.J. CHALMERS

SERVICES LAYOUT:

PUBLIC WORKS & INFRASTRUCTURE DEVELOPMENT ROADS AND STORMWATER DIVISION

32m ROAD RESERVES

SCALE AS SHOWN
DATE
OCT 2007
DRAWING NUMBER
PLN001
SHEET NUMBER
3 OF 4

Q:\Roads & Stormwater\Information Management\DETAILPLANNE\Tshwane P & S Standard Detail Drawings\PLN001-3a