


POSITION OF SERVICES IN 32m ROAD RESERVE



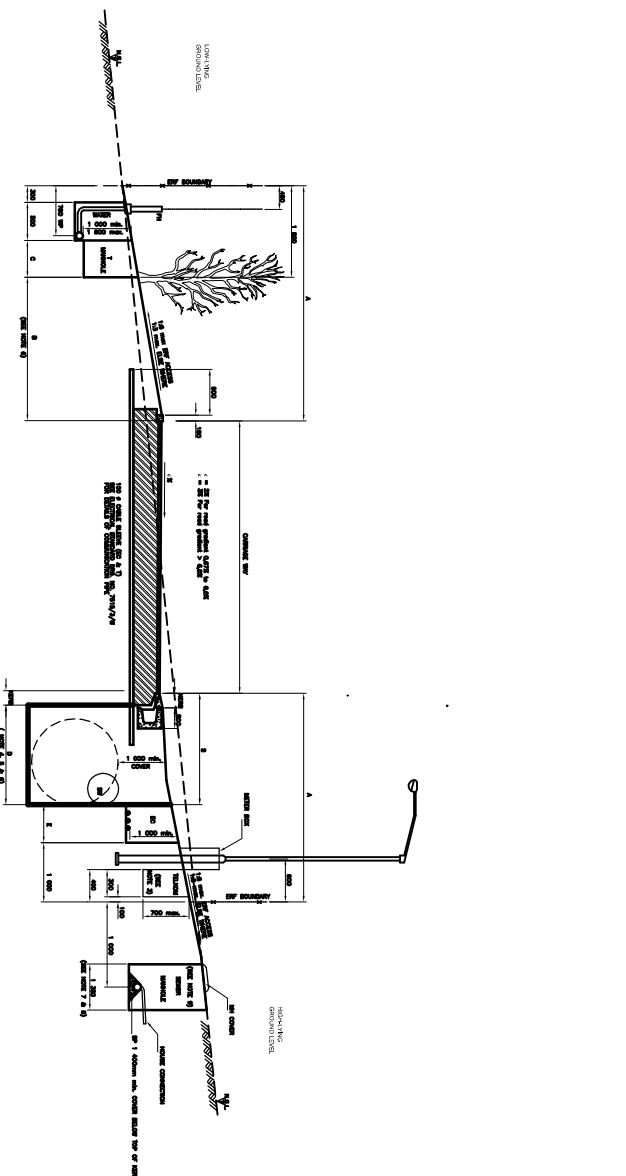

POSITION OF SERVICES IN 10.0m AND NARROWER ROAD RESERVES






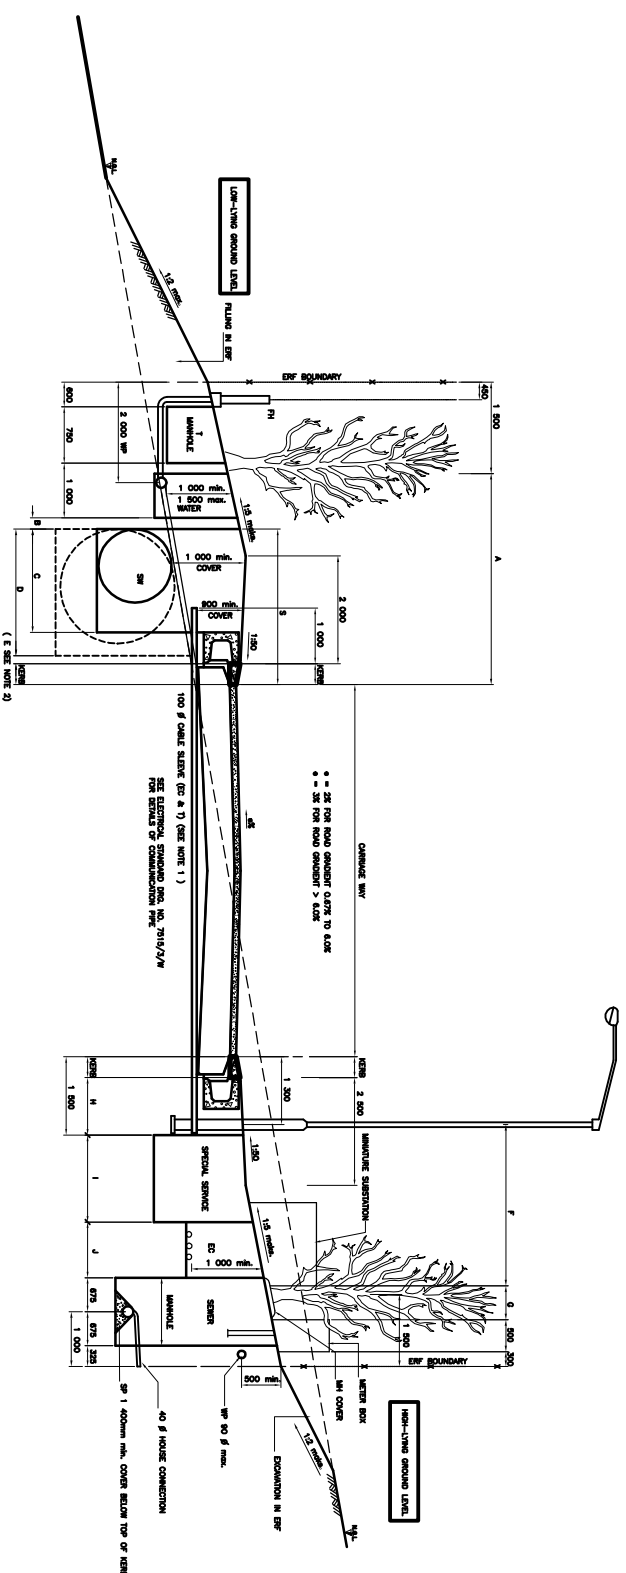


POSITION OF SERVICES IN 13.0m AND WIDER ROAD RESERVES (RESIDENTIAL TOWNSHIPS)




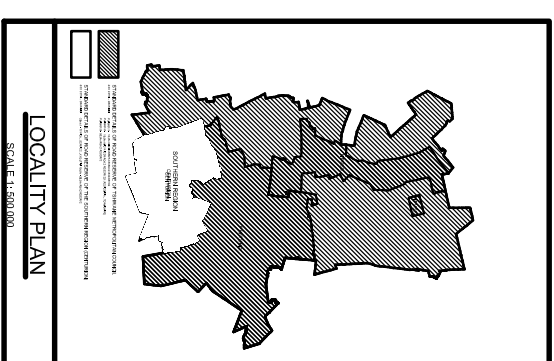

LOCALITY PLAN

AMENDMENTS




CITY OF TSHWANE

SERVICE DELIVERY
DR. L. POJDIETTER PH. ENG
STRATEGIC EXECUTIVE
CITY OF TSHWANE



ROADS AND STORMWATER
MR. P. F. HETTER
ACTING DEPUTY MANAGER
CITY OF TSHWANE

INFRASTRUCTURE PLANNING AND MANAGEMENT

DL CHAMBERS
S. AJIDE
D. W. DLODI
DL CHAMBERS

ROADS AND STORMWATER DIVISION

SERVICE LAYOUT:
ROAD RESERVES IN TSHWANE METROPOLITAN COUNCIL
PLN001